


EAST LINK CORRIDOR CONCEPTUAL DEIS

SEGMENT C: SE 6TH ST TO 116TH AVE NE / NE 12TH ST
STATION AND PARK N RIDES: C1T, C2T, C3T, C4A, C7E & C8E

SUBMITTAL

NOVEMBER 07, 2008

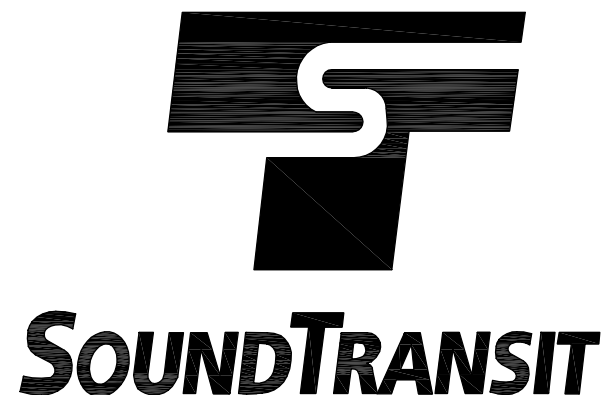

XREF'S
Resolved
ELC_BUSRTS_1
ELC_BWNTAG_A
ELC_BWNTAS_1
ELC_CIT_CM
ELC_CIT_KA
REG-DCON
X0228CN
X0228SF
ZG-2234H
x0228rx
Unresolved
LTSCALE
1=1


2

3

4

5

c:\work\ELC\BWNT_AS01.dwg
10/16/08 09:50 : eackerm 0E5396

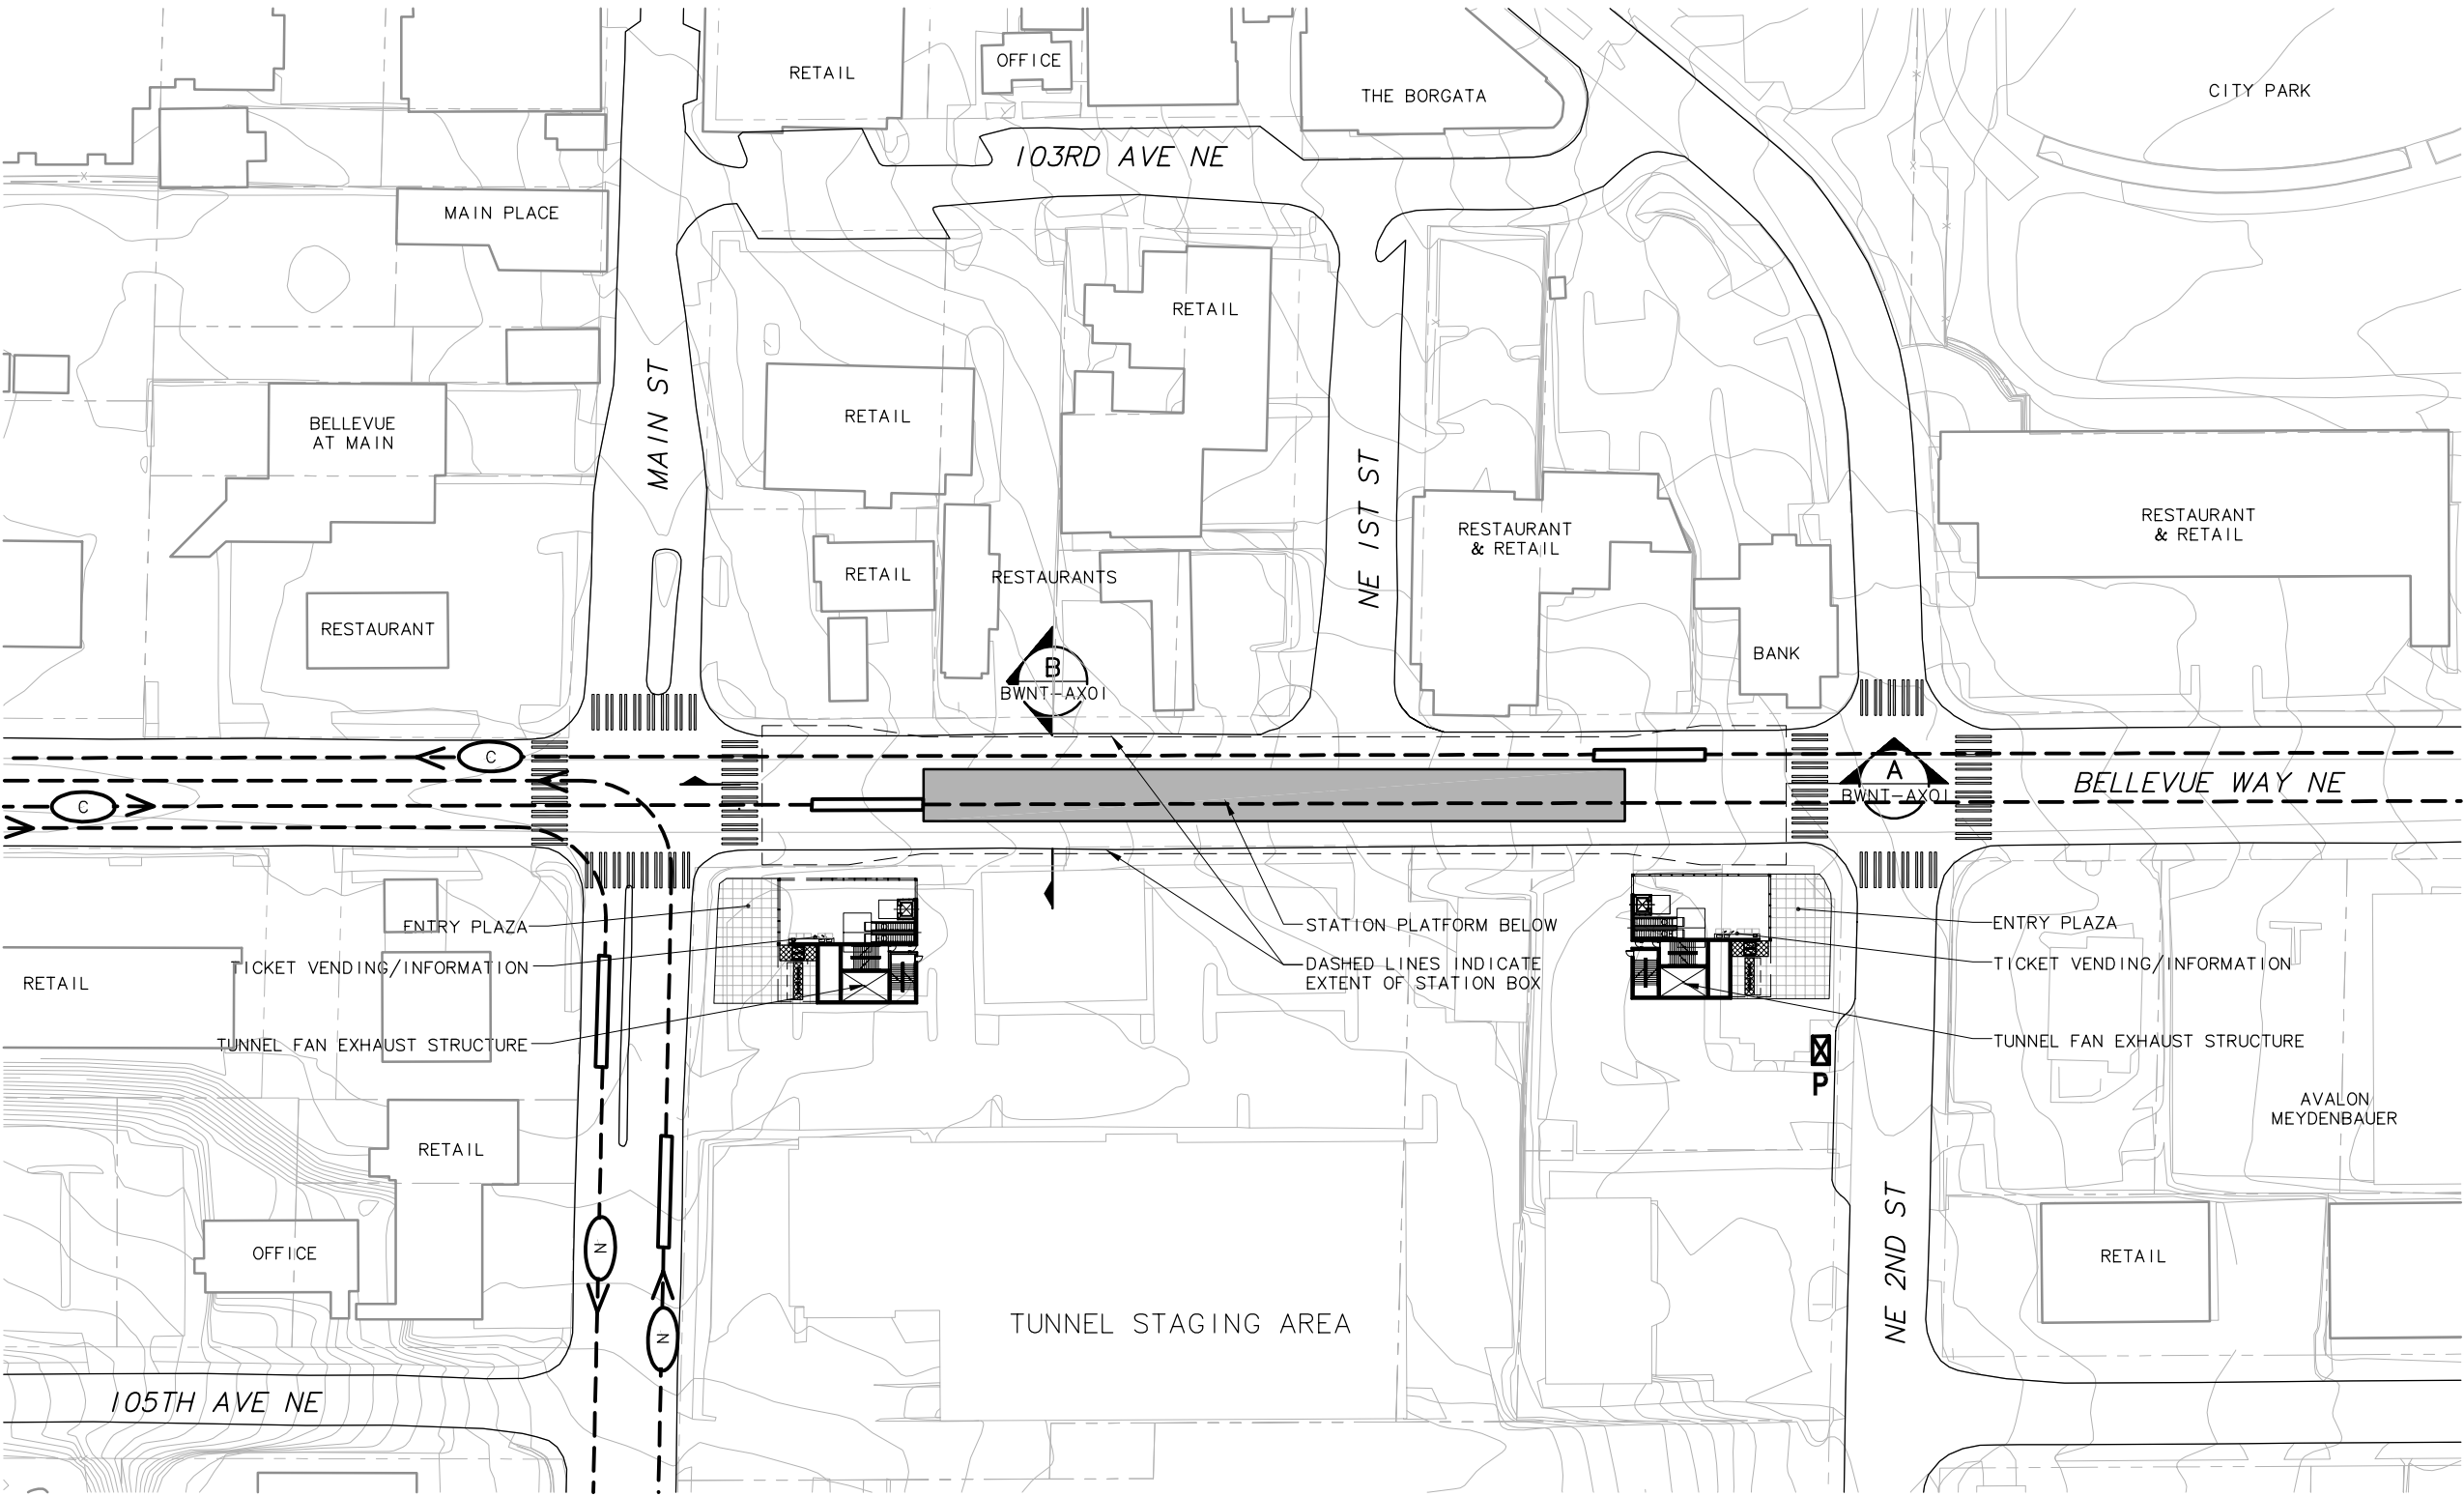

NOTES/LEGEND HEADING

I. ALIGNMENT CIT

SYMBOLS KEY

- NEW BUS STOP
- EXISTING BUS STOP
- BUS LAYOVER
- NEW BUS SHELTER
- PARATRANSIT STOP
- BUS ROUTE: 532, 535
- BUS ROUTE: 222
- BIKE STORAGE
- BIKE SHELTER
- TICKET VENDING/INFORMATION
- CROSSWALK
- TRACK

STATION ACCESS PLAN

SCALE: 1"=50'



	</
--	--	----

XREF'S

Resolved

ELC_BWNTAX_A
REG-DCON
ZG-2234H

Unresolved

LTSCALE
1=1


2

3


4

5

c:\work\ELC\BWNT_AX01.dwg
10/16/08 09:50 : eackerm 0E5396

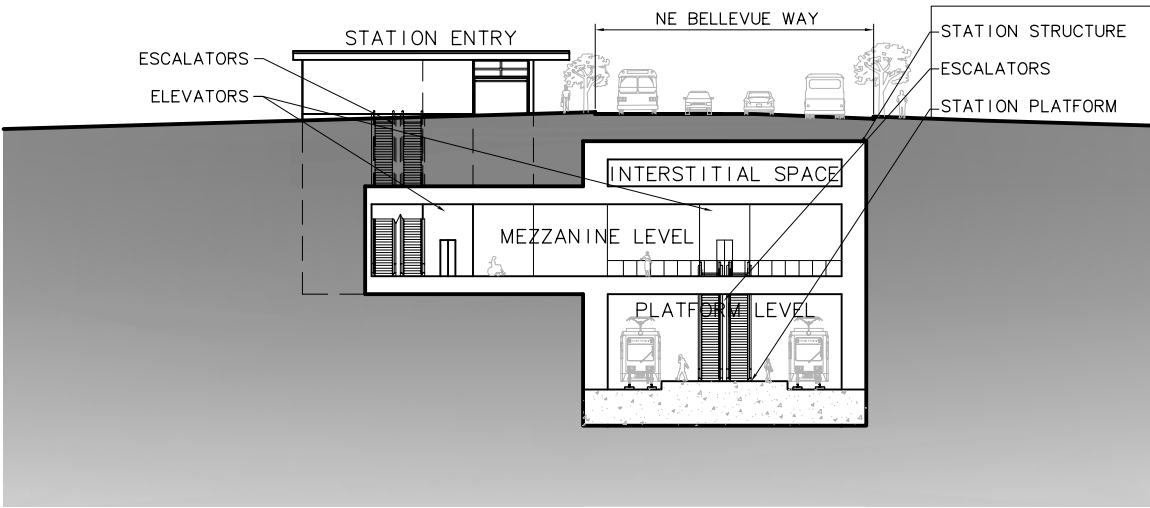

CROSS SECTION **B**
SCALE: 1"=20' BWNT-AS01

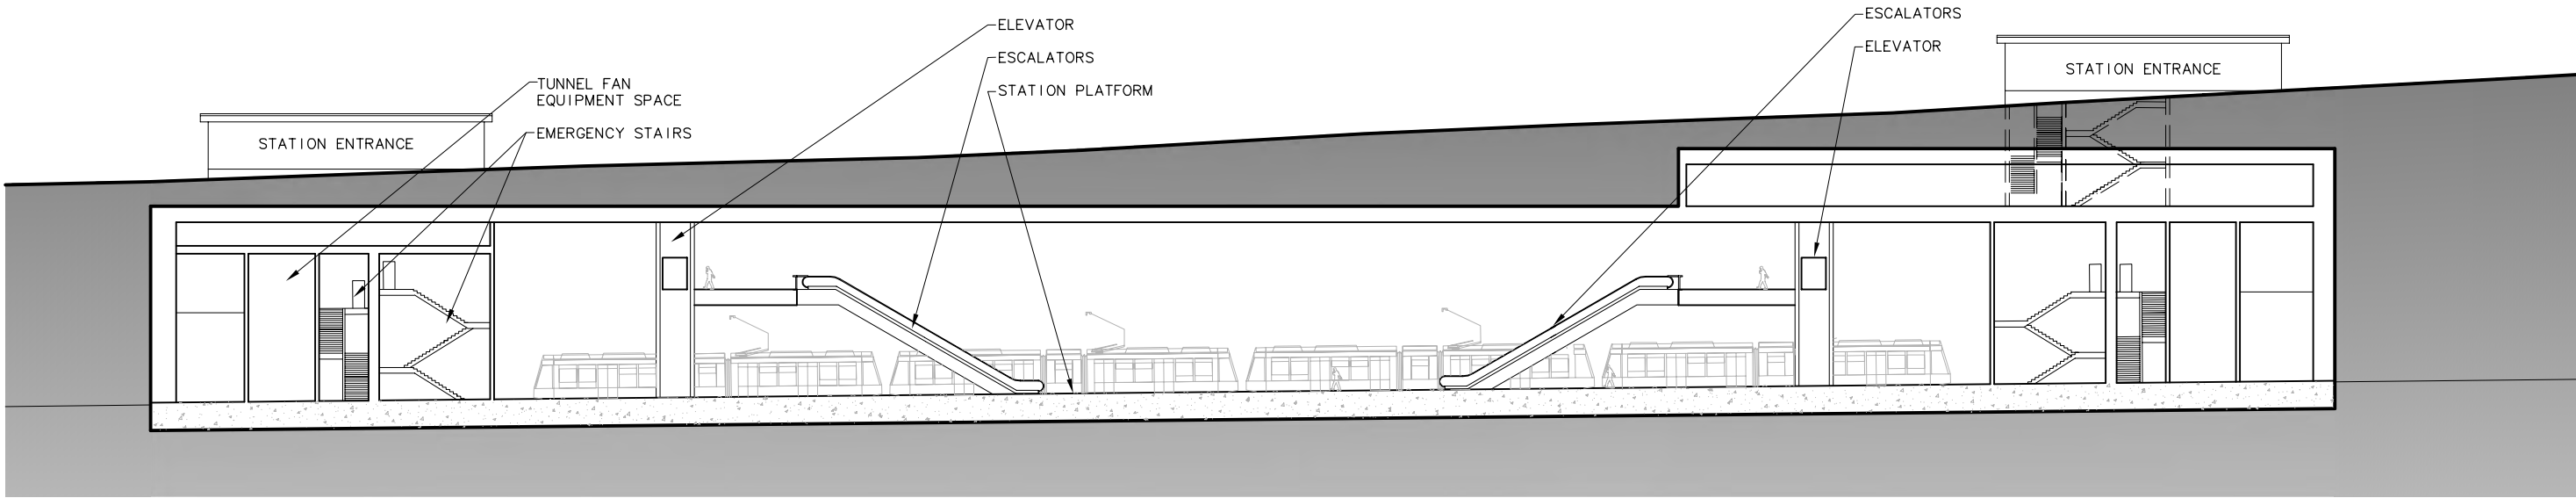

SECTION **A**
SCALE: 1"=20' BWNT-AS01



						Designed By:
						Drawn By:
						Checked By:
						Approved By:
No.	Date	Dsn.	Chk.	App.	Revisions	

DEIS
CONCEPTUAL

CH2MHILL
IN ASSOCIATION WITH
PARSONS & INCA
ENGINEERS INC.

HEWITT

SOUNDTRANSIT

Scale: 1"=20'
Filename: ELC\BWNT_AX01.dwg
Contract No.: EL_SEG_C
Date:

**EAST LINK PROJECT
SEGMENT C**

OLD BELLEVUE STATION
BELLEVUE WAY ALTERNATIVE (CIT)
CROSS SECTION & SECTION



Drawing No.: **BWNT-AX01**
Sheet No.: G-C98
Rev.:



***SOUND*TRANSIT**